


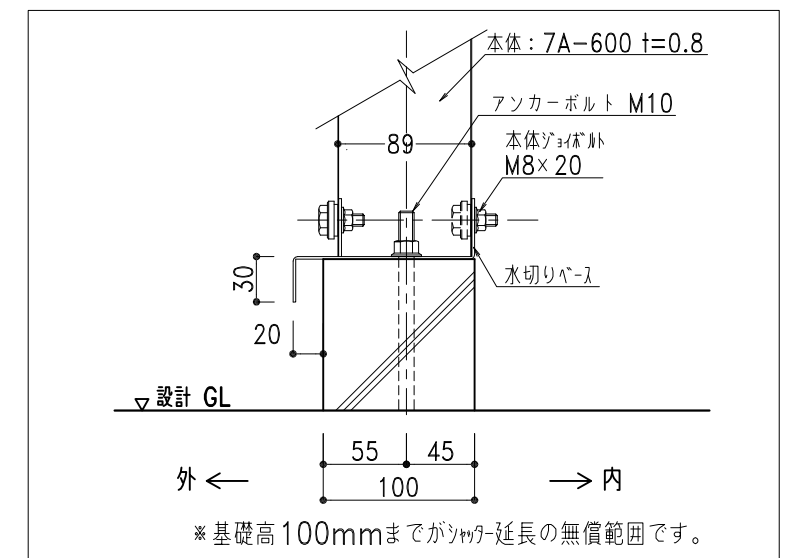


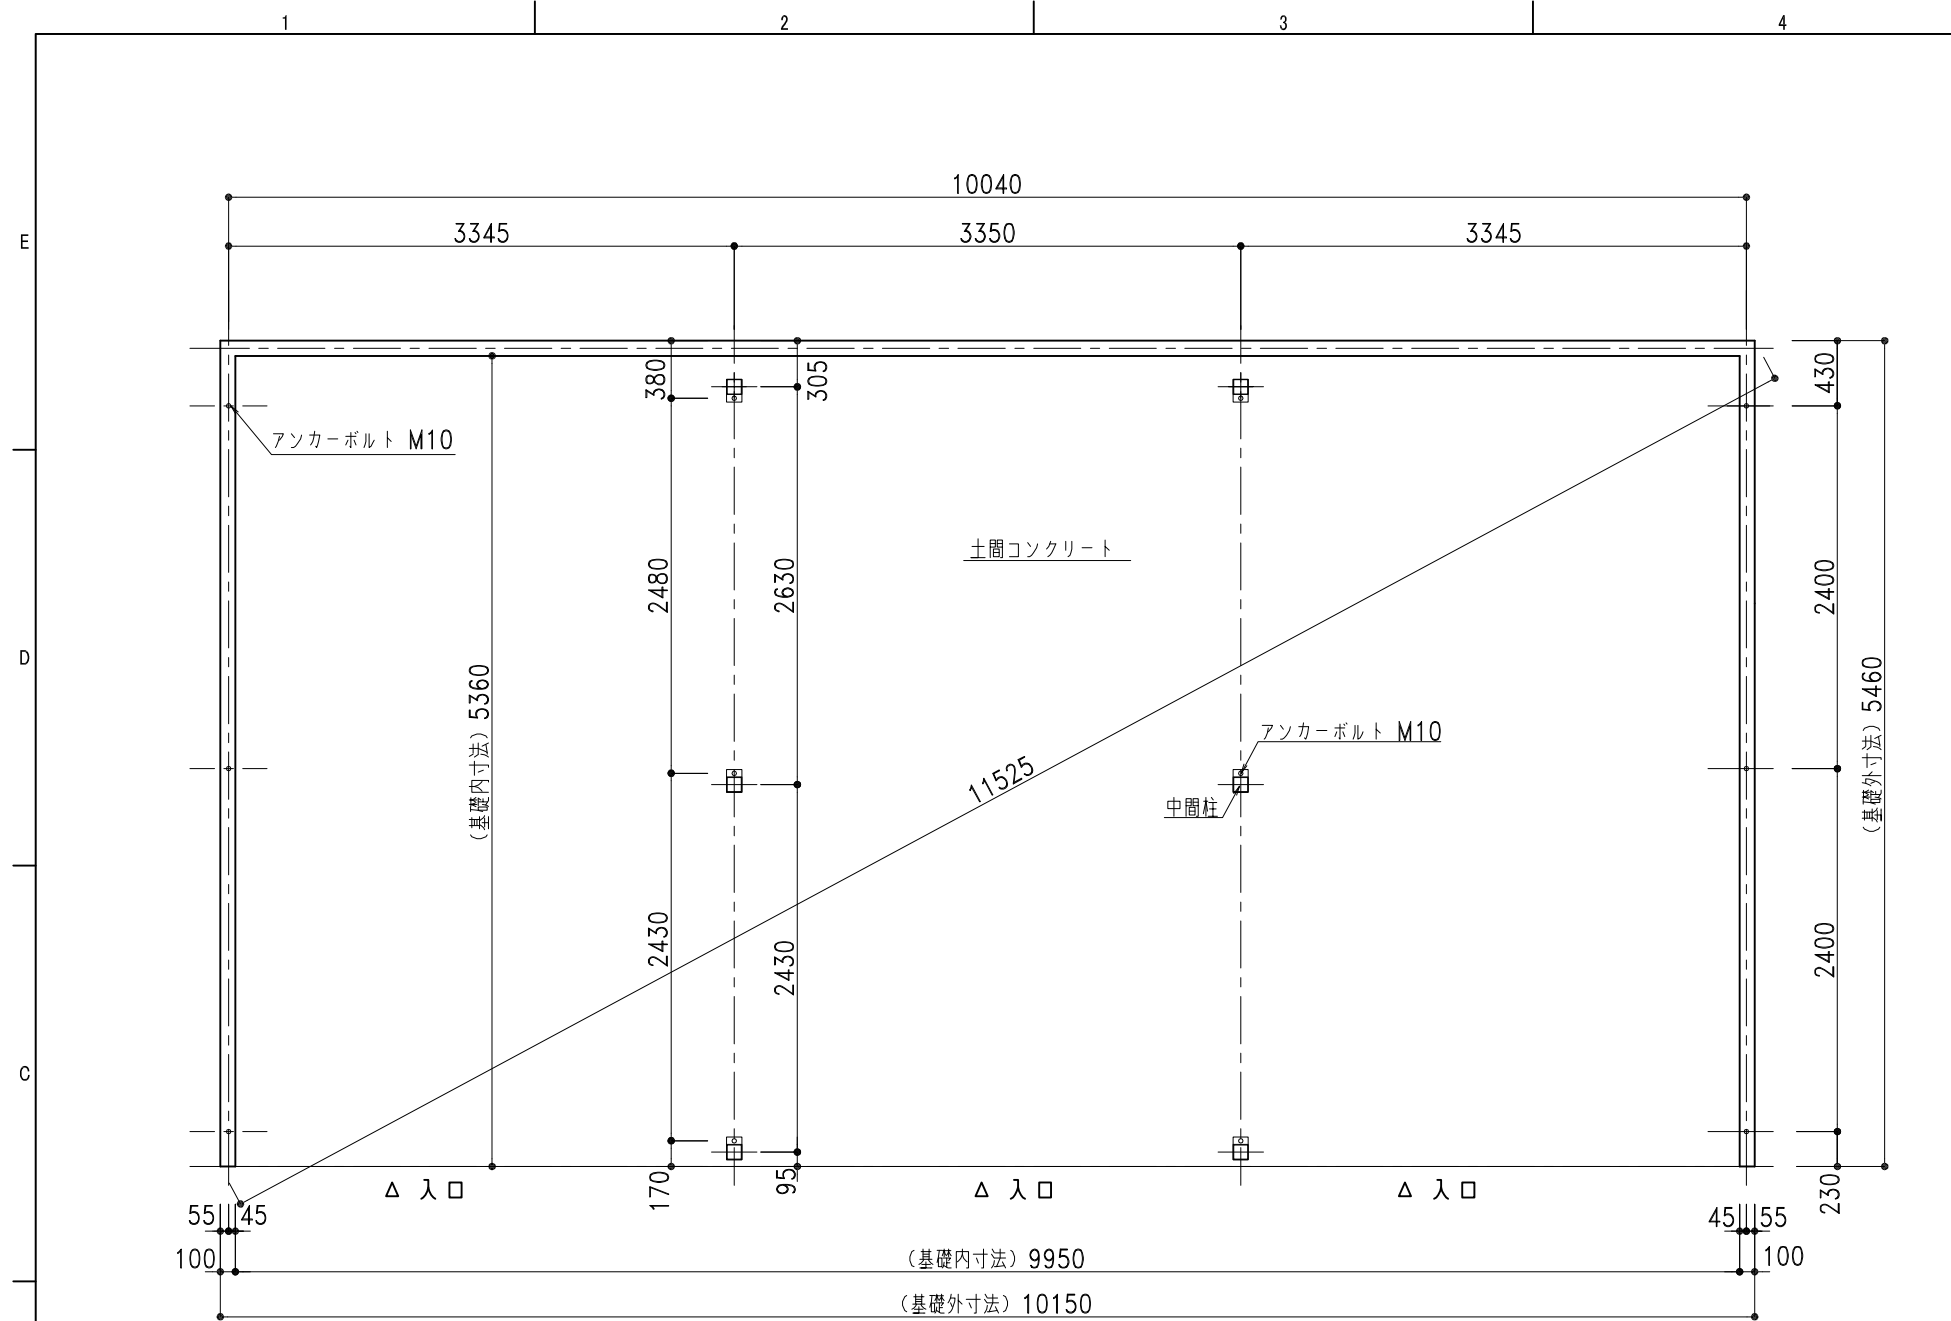

ベ-ス取付図 1/5

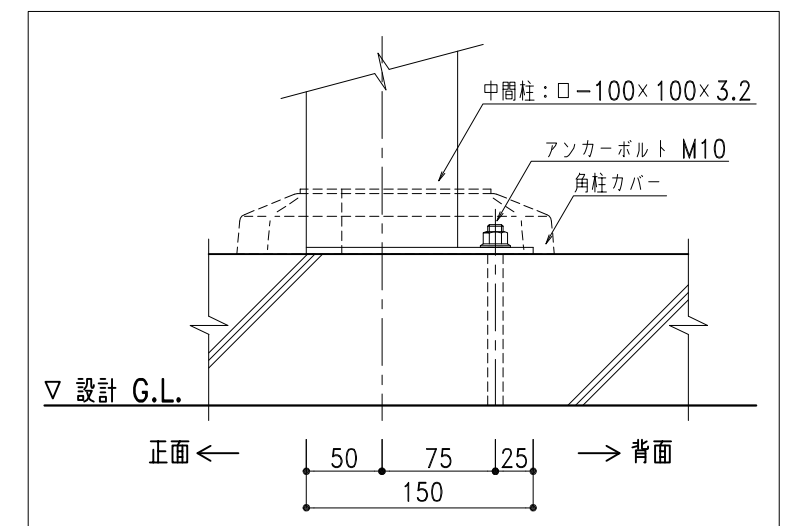

中間柱取付図 1/5

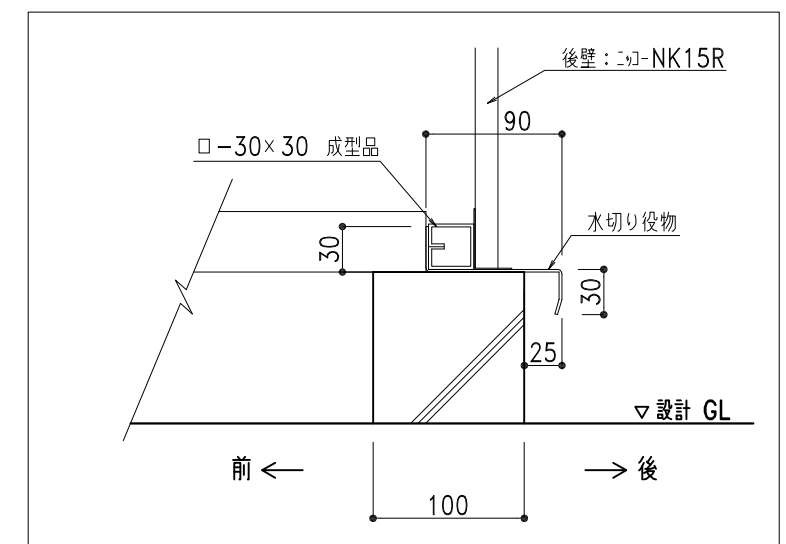

後壁納まり図 1/5

